


**AREAS:**

1ST FLOOR A/C AREA	9,470 sq. ft.
2ND FLOOR A/C AREA	2,407 sq. ft.
TOTAL A/C AREA	11,877 sq. ft.
GARAGE	1,534 sq. ft.
COVERED TERRACE	1,705 sq. ft.
BBB AREA & BREEZE WAY	627 sq. ft.
UNCOVERED BALCONY	747 sq. ft.
COVERED ENTRY	211 sq. ft.
PORTE COCHERE	603 sq. ft.
<b>TOTAL</b>	<b>17,304 sq. ft.</b>

**1ST FLOOR PLAN**  
SCALE: N.T.S

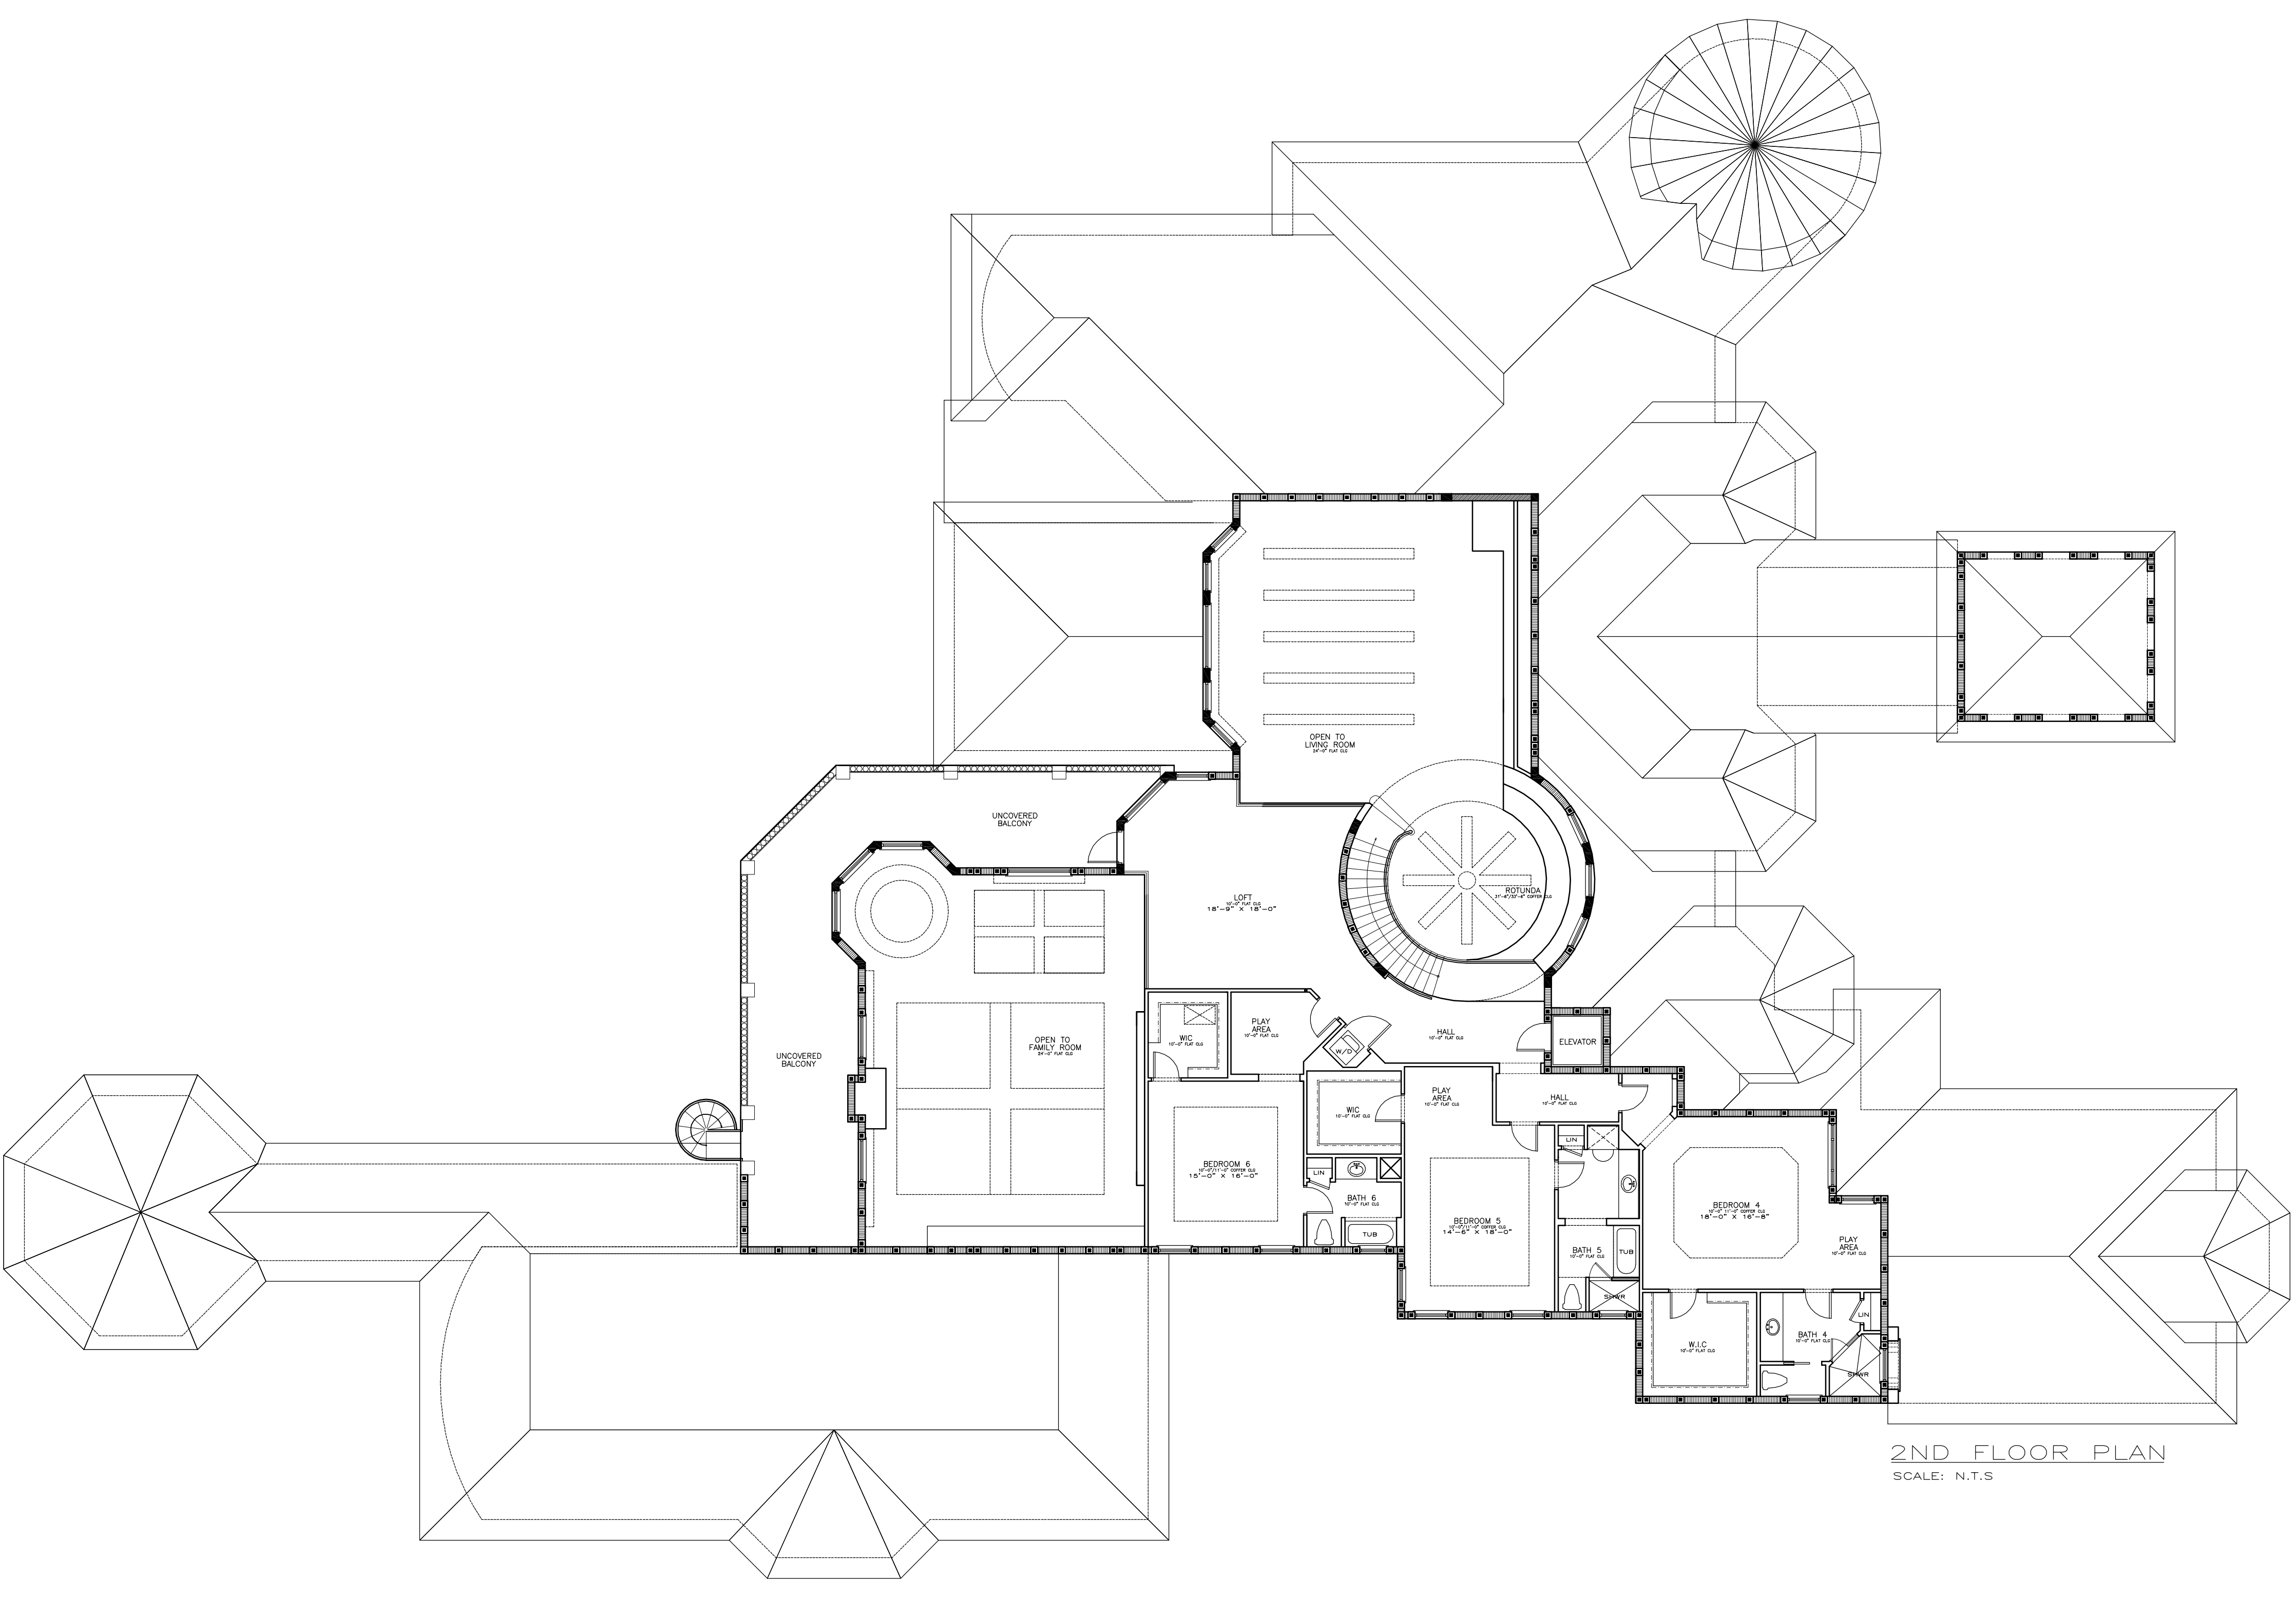

**2ND FLOOR PLAN**  
SCALE: N.T.S